


GRAPHIC SCALE



(IN FEET)
1 inch = 100 ft.

BEARING	CHORD
S89°23'38"E	74.66
S89°23'38"E	99.19
S71°53'29"W	28.82
N89°26'48"W	24.56
N00°42'58"E	12.31
N89°23'58"W	84.74
S71°53'29"W	175.17
S71°47'18"W	89.35
S00°38'11"W	24.60
N05°51'04"W	12.99
N00°30'53"E	106.80
N71°57'19"E	112.15
S71°57'19"W	24.44
	81.13
	42.58
	73.97
	22.48
	60.17
	25.86
	64.29

D BEARING	CHORD
S53°30'10"E	74.66
S71°25'57"E	99.19
S34°35'04"E	28.82
S51°13'50"W	24.56
S5°23'52"E	12.31
S5°26'43"E	84.74
S7°50'26"E	175.17
S32°18'58"E	89.35
S3°52'17"W	24.60
S5°52'58"E	12.99
S45°01'58"E	106.80
S5°59'43"W	112.15
S7°53'07"E	24.44
S11°15'48"E	81.13
S4°24'29"E	42.58
S8°36'59"W	73.97
S12°35'09"E	22.48
S3°20'29"W	60.17
S22°11'04"E	25.86
S8°44'51"W	64.29

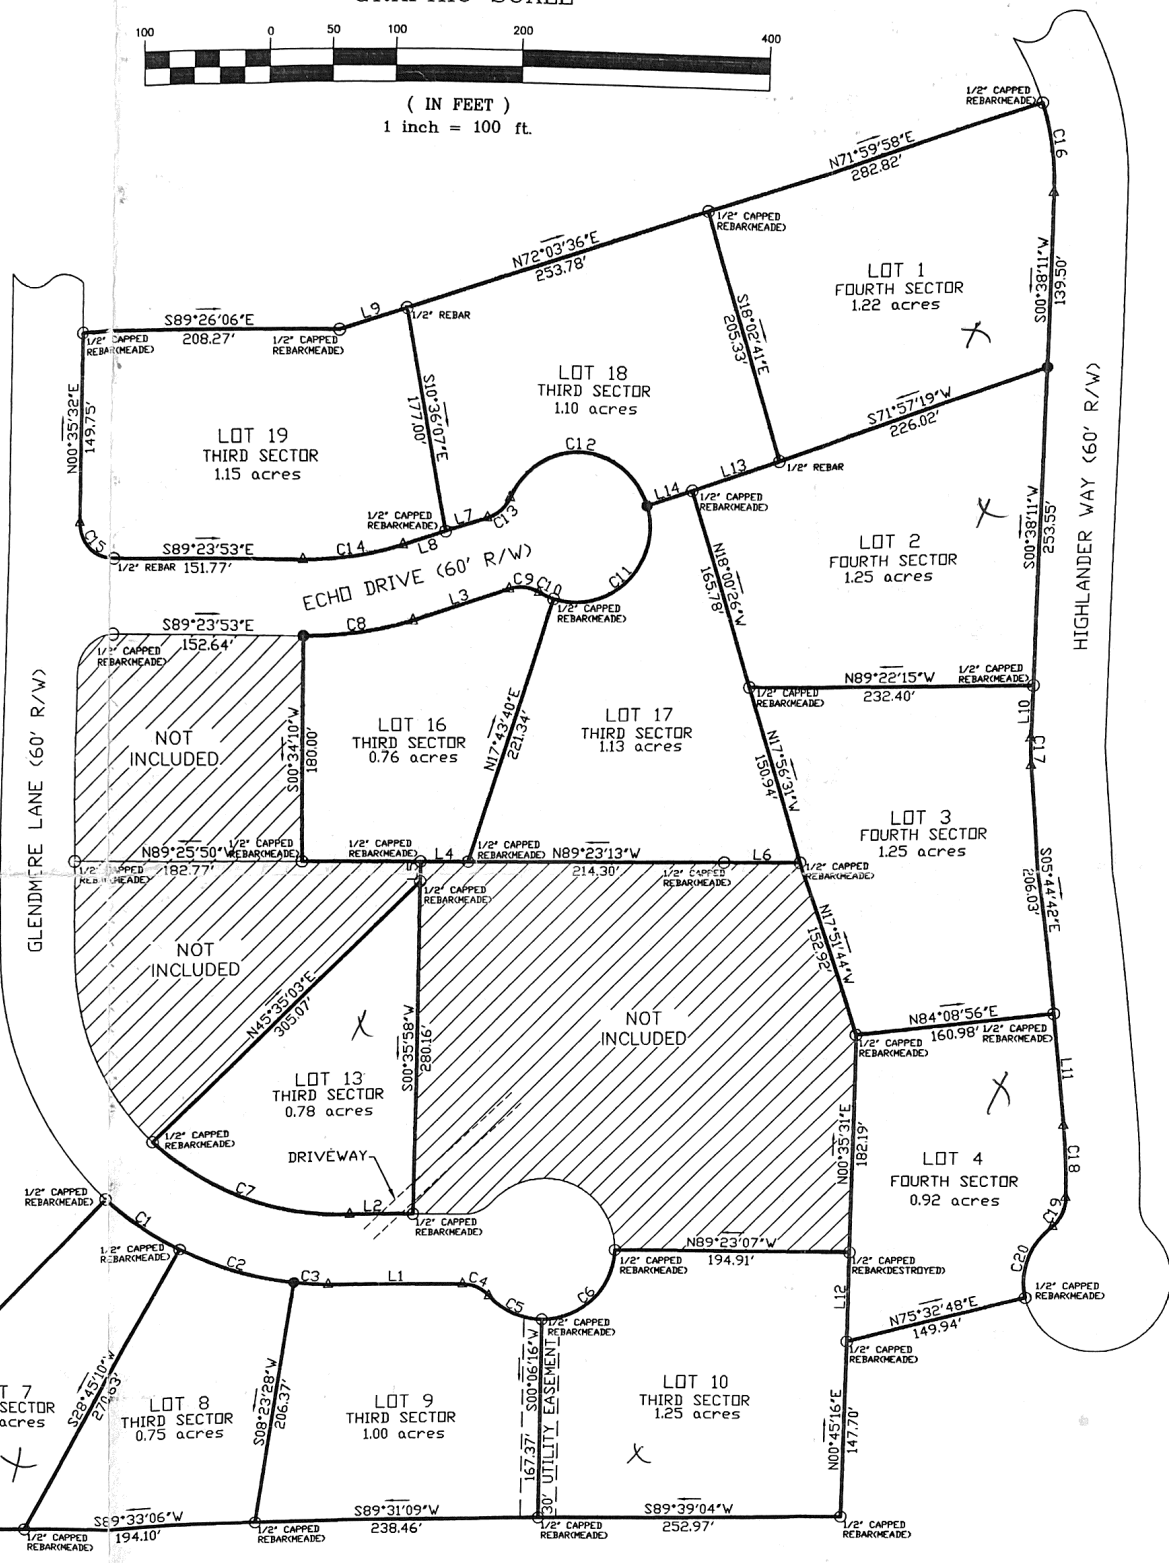

LARRY WALKER LAND SURVEYING, INC.
P.O. BOX 2726
5430 HWY#278 E
HOKES BLUFF, ALA. 35903
(256) 492-7940 FAX (256) 492-8417
e-mail: lwlw@cybrtyme.com

LOVEJOY REALTY
ST. CLAIR COUNTY, ALABAMA

Sector 3 7,10,13
Sector 4 1,2,4